


ALL DIMENSIONS IN mm UNLESS STATED OTHERWISE

MAGNUM STONE WALL DETAIL

1. 100mm THICK 20MPa CONCRETE BASE (MS.03.01)
2. 100Ø AGG DRAIN, NO FINES CONCRETE (NFC) (MS.03.03)
3. GEO-FABRIC LAYER
4. LEVEL 1 CERTIFIED COMPACTED BACKFILL AS REQUIRED
5. 100mm THICK TOPSOIL
6. TOPSOIL SKIM LAYER (VISUAL TIDY UP)
7. MAGNUM STONE BASE BLOCK (NO BOTTOM LUGS)
8. SECURELUG CONNECTION (MS.05.01)
9. 25MPa CONCRETE FILL (MS.03.04)
10. MAGNUM STONE TOP BLOCK (NO REAR LIP)
11. STEEL-LINE 2.6m FENCE POST (MS.03.04)

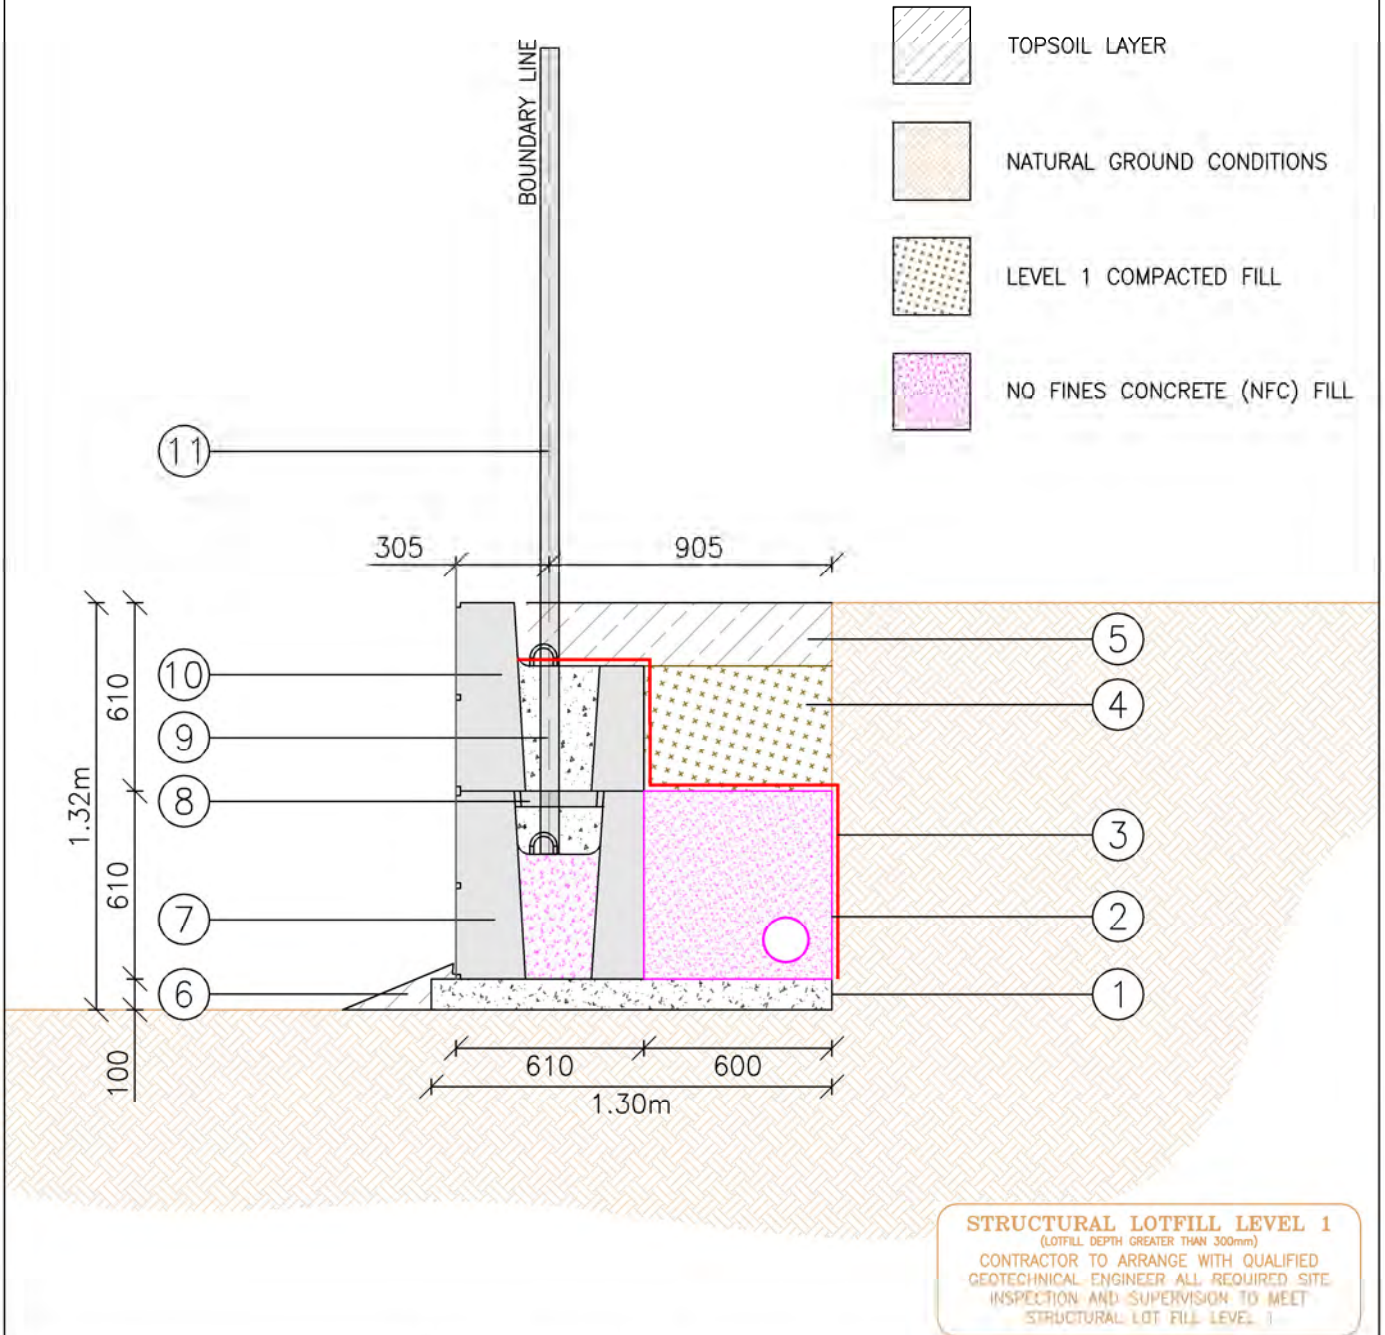

STRUCTURAL LOTFILL LEVEL 1
(LOTFILL DEPTH GREATER THAN 300mm)
 CONTRACTOR TO ARRANGE WITH QUALIFIED
 GEOTECHNICAL ENGINEER ALL REQUIRED SITE
 INSPECTION AND SUPERVISION TO MEET
 STRUCTURAL LOT FILL LEVEL 1

MagnumStone™
 by CORNERSTONE®



**MAGNUM STONE WALL
 1.2m HEIGHT
 & NFC BACKFILL**

**STD DRAWING
 NUMBER:
 MS.01.01A**

ALL DIMENSIONS IN mm UNLESS STATED OTHERWISE

MAGNUM STONE WALL DETAIL

1. 100mm THICK 20MPa CONCRETE BASE (MS.03.01)
2. 100Ø AGG DRAIN, NO FINES CONCRETE (NFC) (MS.03.03)
3. GEO-FABRIC LAYER
4. LEVEL 1 CERTIFIED COMPACTED BACKFILL AS REQUIRED
5. 100mm THICK TOPSOIL
6. TOPSOIL SKIM LAYER (VISUAL TIDY UP)
7. MAGNUM STONE BASE BLOCK (NO BOTTOM LUGS)
8. SECURELUG CONNECTION (MS.05.01)
9. MAGNUM STONE STANDARD BLOCK
10. 25MPa CONCRETE FILL (MS.03.04)
11. MAGNUM STONE TOP BLOCK (NO REAR LIP)
12. STEEL-LINE 2.6m FENCE POST (MS.03.04)

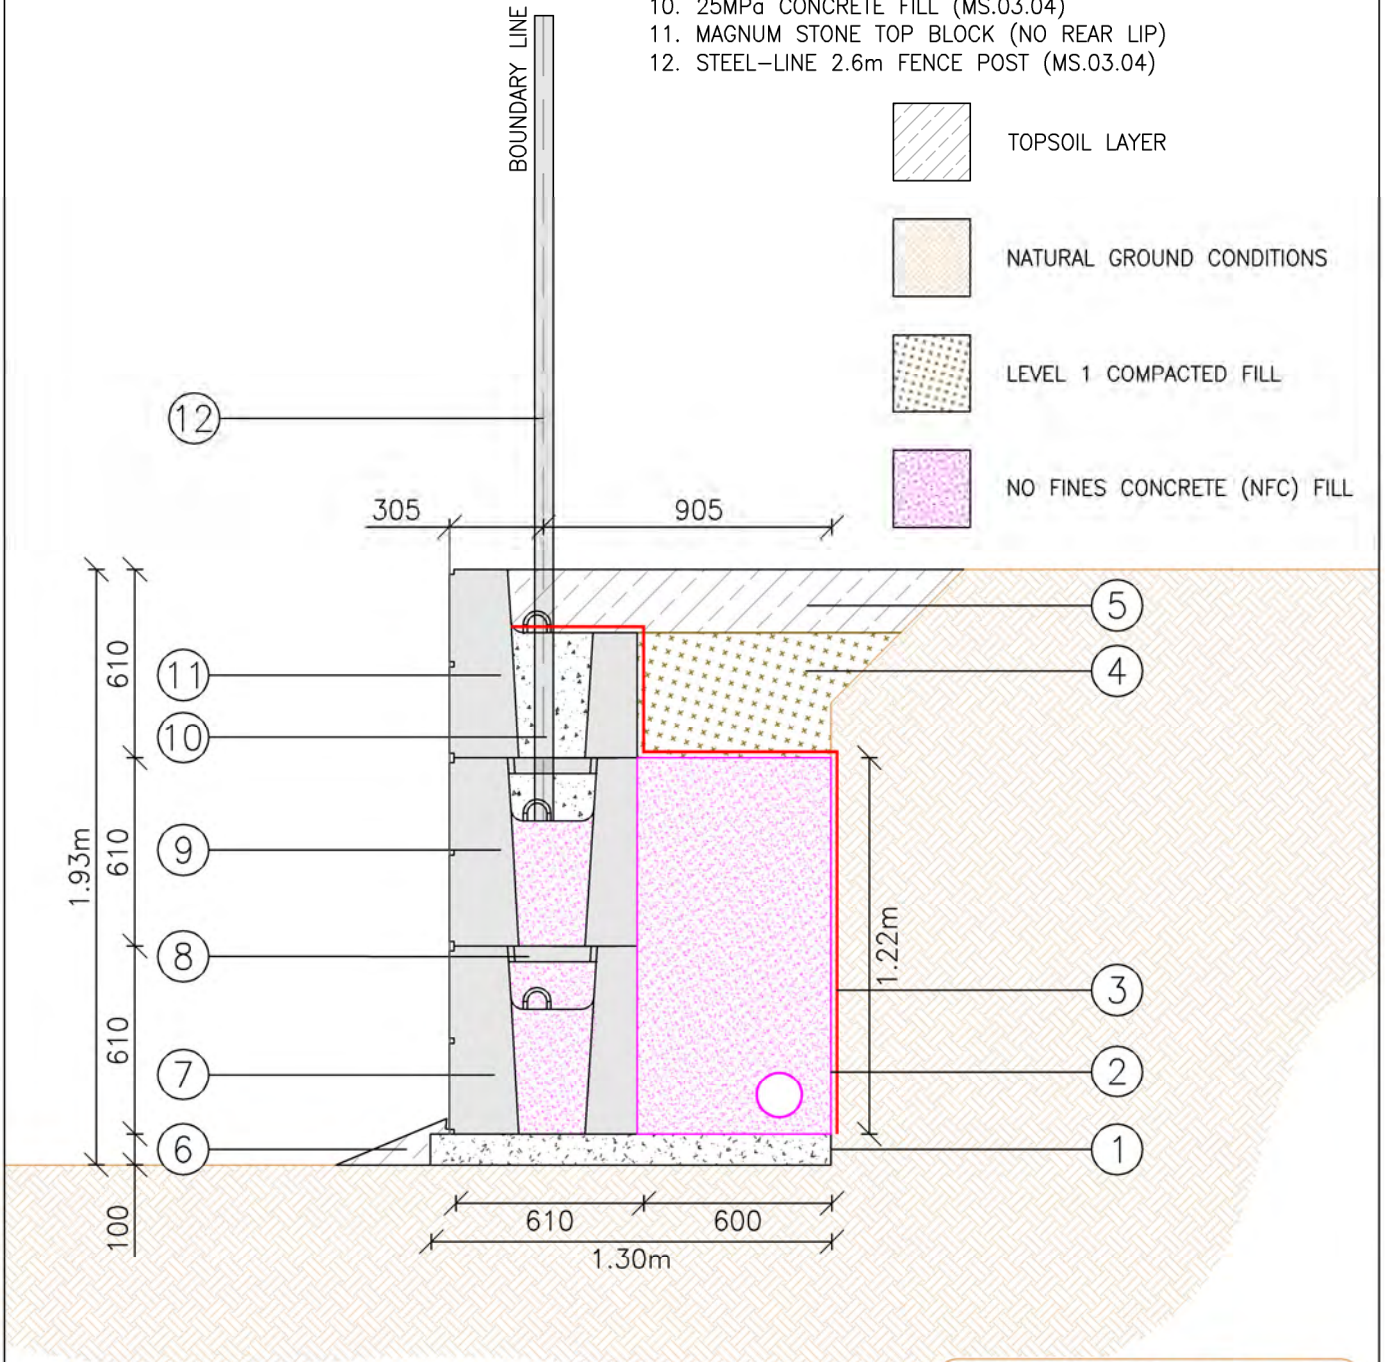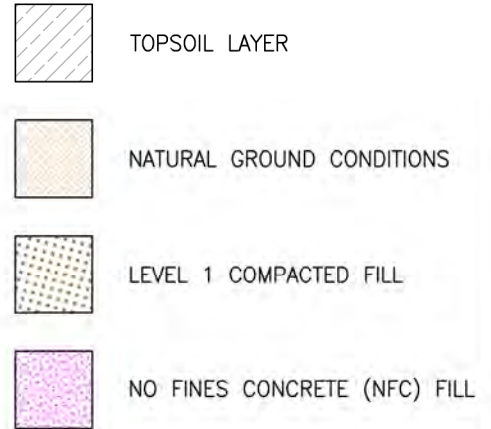

STRUCTURAL LOTFILL LEVEL 1
(LOTFILL DEPTH GREATER THAN 300mm)
 CONTRACTOR TO ARRANGE WITH QUALIFIED
 GEOTECHNICAL ENGINEER ALL REQUIRED SITE
 INSPECTION AND SUPERVISION TO MEET
 STRUCTURAL LOT FILL LEVEL 1




**MAGNUM STONE WALL
 1.8m HEIGHT
 & NFC BACKFILL**

**STD DRAWING
 NUMBER:
 MS.01.02A**

ALL DIMENSIONS IN mm UNLESS STATED OTHERWISE

MAGNUM STONE WALL DETAIL

- 1. 100mm THICK 20MPa CONCRETE BASE (MS.03.01)
- 2. 100Ø AGG DRAIN, 20mm NON SIZE AGGREGATE (MS.03.03)
- 3. GEO-FABRIC LAYER
- 4. LEVEL 1 CERTIFIED COMPACTED BACKFILL AS REQUIRED
- 5. 100mm THICK TOPSOIL
- 6. TOPSOIL SKIM LAYER (VISUAL TIDY UP)
- 7. MAGNUM STONE BASE BLOCK (NO BOTTOM LUGS)
- 8. EXTENDER BLOCK TYPE A 0.61m LENGTH
- 9. SECURELUG CONNECTION (MS.05.01)
- 10. 25MPa CONCRETE FILL (MS.03.04)
- 11. MAGNUM STONE TOP BLOCK (NO REAR LIP)
- 12. STEEL-LINE 2.6m FENCE POST (MS.03.04)

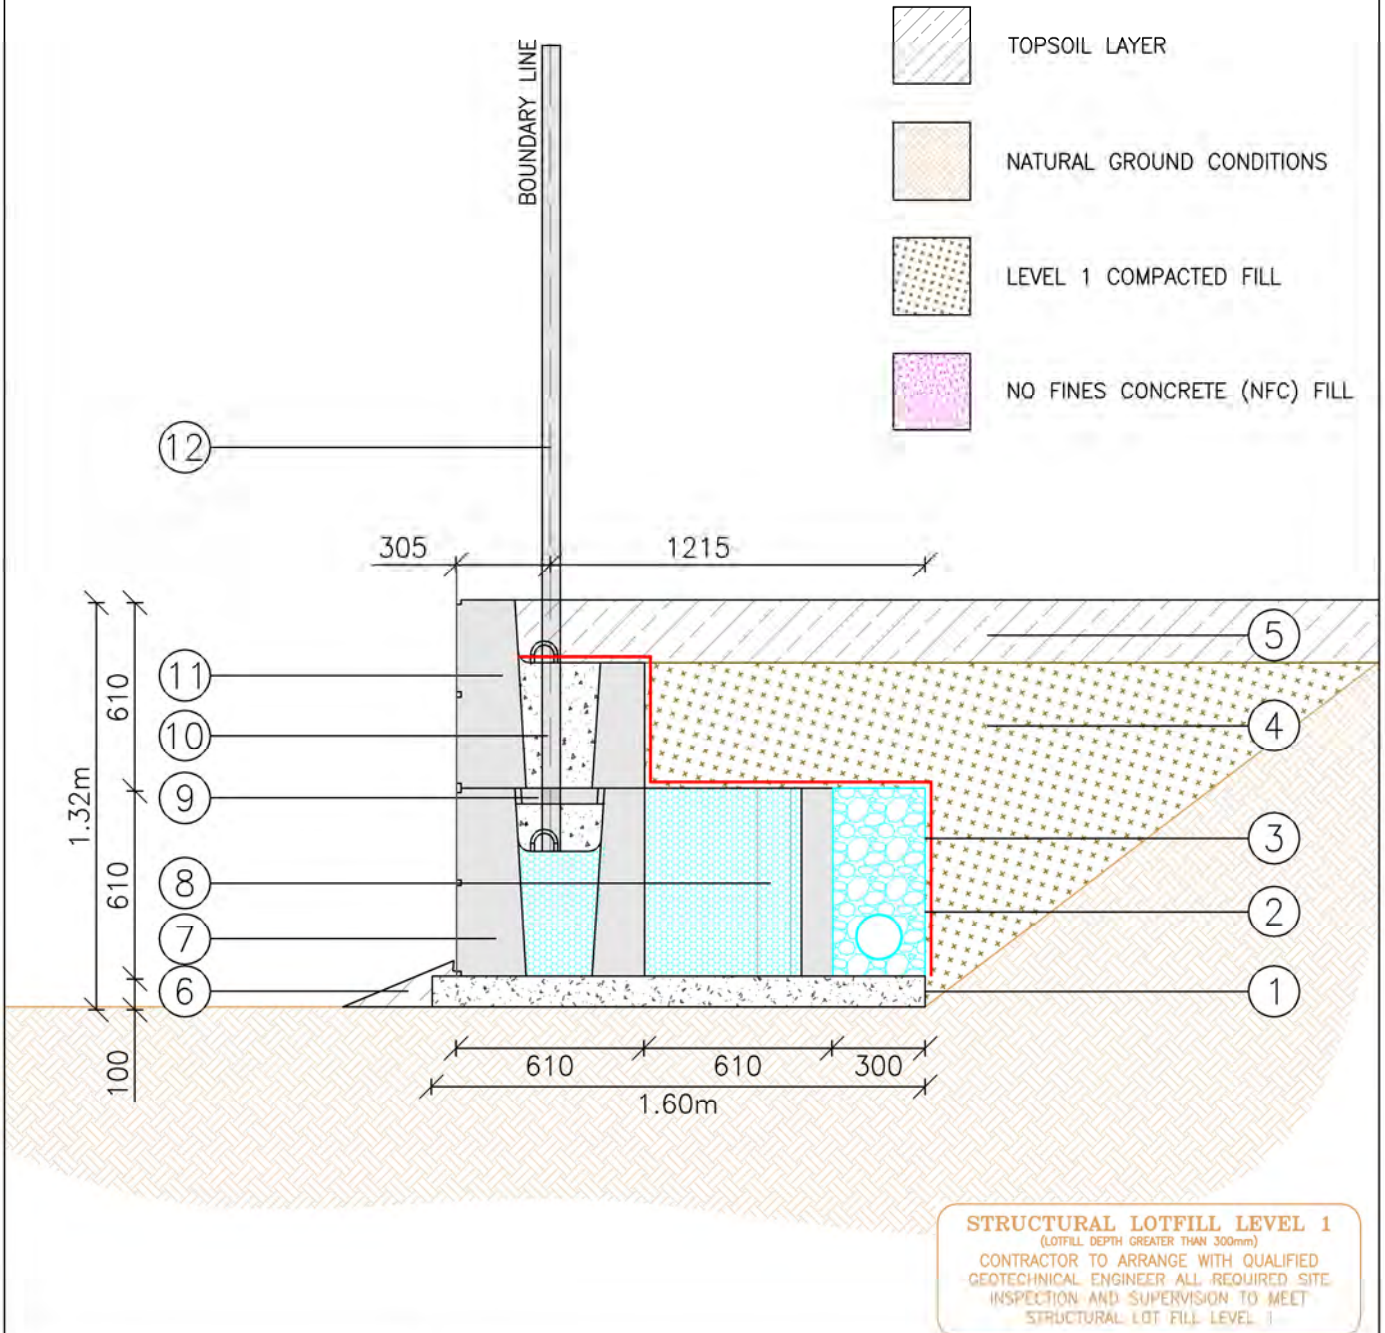

MagnumStone™
by CORNERSTONE®


MAGNUM STONE WALL
1.2m HEIGHT & EXTENDERS

STD DRAWING
NUMBER:
MS.02.01A

ALL DIMENSIONS IN mm UNLESS STATED OTHERWISE

MAGNUM STONE WALL DETAIL

1. 100mm THICK 20MPa CONCRETE BASE (MS.03.01)
2. 100Ø AGG DRAIN, 20mm NON SIZE AGGREGATE (MS.03.03)
3. GEO-FABRIC LAYER
4. LEVEL 1 CERTIFIED COMPACTED BACKFILL AS REQUIRED
5. 100mm THICK TOPSOIL
6. TOPSOIL SKIM LAYER (VISUAL TIDY UP)
7. MAGNUM STONE BASE BLOCK (NO BOTTOM LUGS)
8. EXTENDER BLOCK TYPE A 0.61m LENGTH
9. MAGNUM STONE STANDARD BLOCK
10. SECURELUG CONNECTION (MS.05.01)
11. 25MPa CONCRETE FILL (MS.03.04)
12. MAGNUM STONE TOP BLOCK (NO REAR LIP)
13. STEEL-LINE 2.6m FENCE POST (MS.03.04)

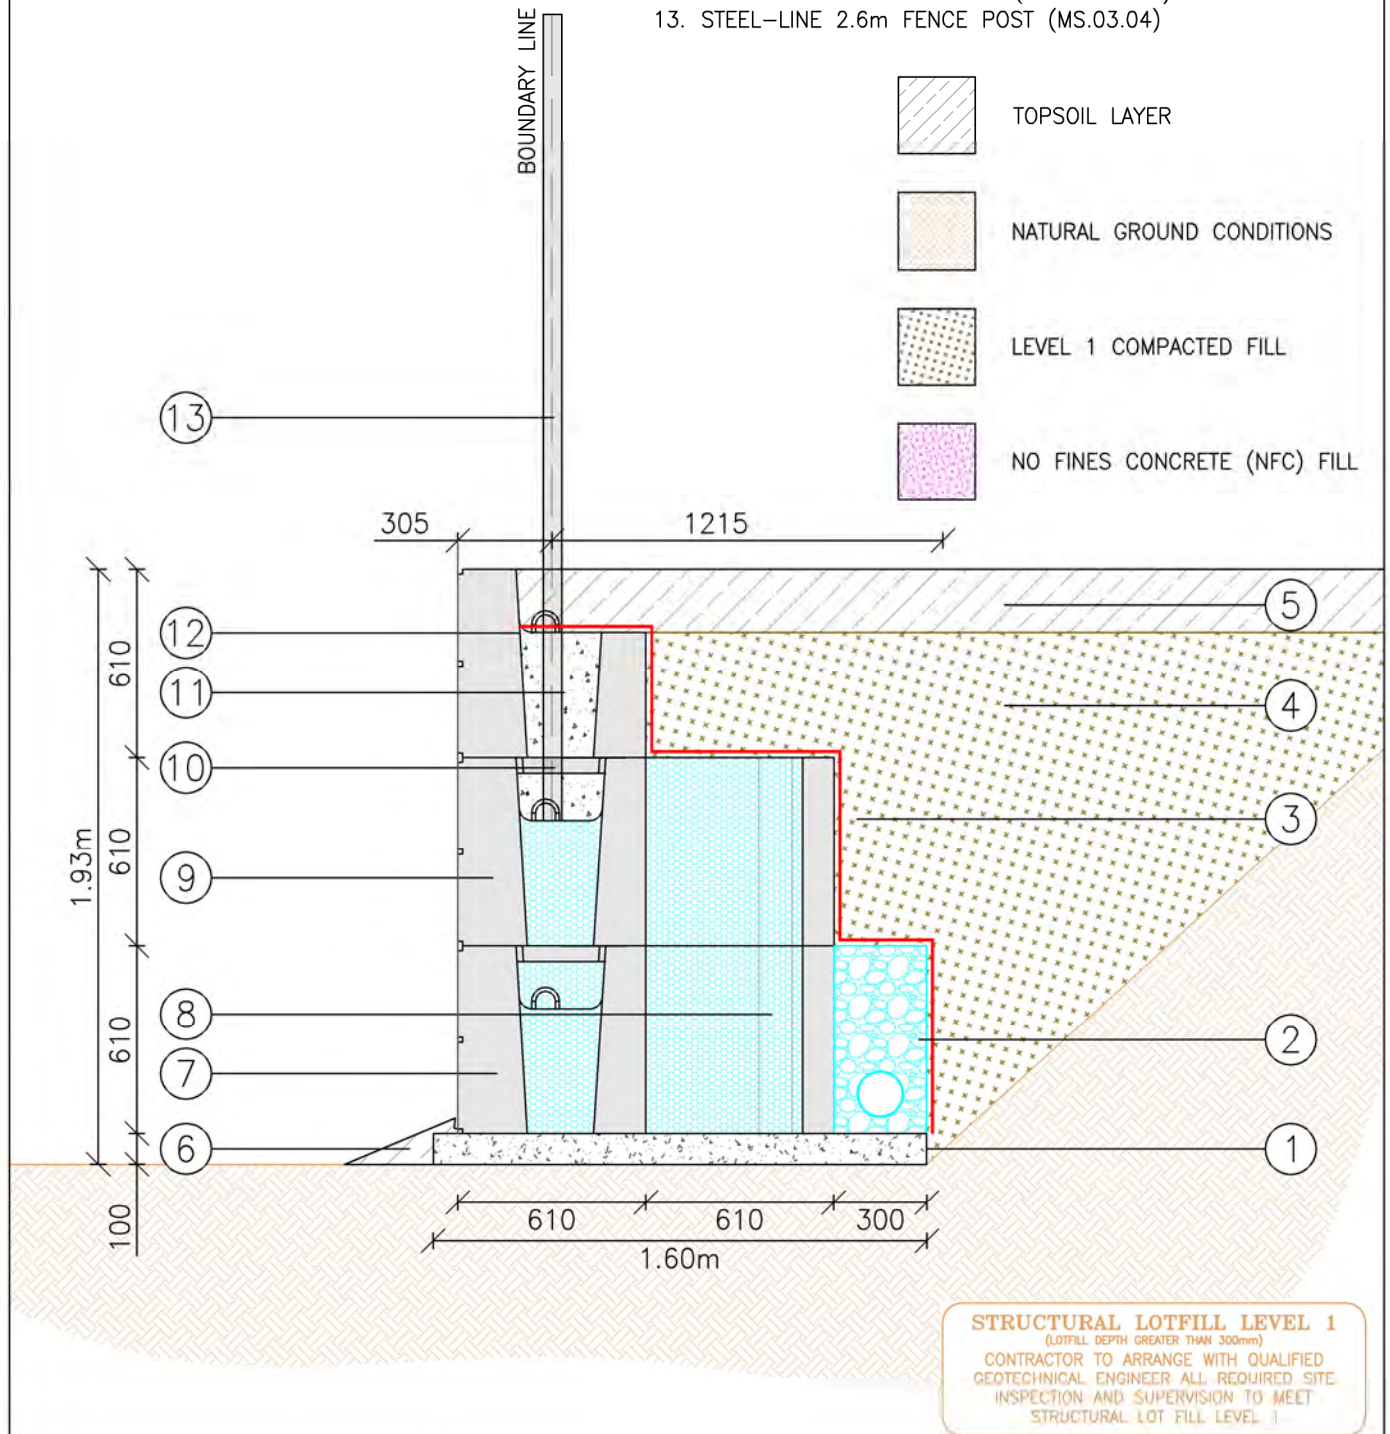

MagnumStone™
 by CORNERSTONE®


MAGNUM STONE WALL
 1.8m HEIGHT & EXTENDERS

STD DRAWING
 NUMBER:
 MS.02.02A

ALL DIMENSIONS IN mm UNLESS STATED OTHERWISE

MAGNUM STONE WALL DETAIL

1. 100mm THICK 20MPa CONCRETE BASE (MS.03.01)
2. 100Ø AGG DRAIN, 20mm NON SIZE AGGREGATE (MS.03.03)
3. GEO-FABRIC LAYER
4. LEVEL 1 CERTIFIED COMPACTED BACKFILL AS REQUIRED
5. 100mm THICK TOPSOIL
6. TOPSOIL SKIM LAYER (VISUAL TIDY UP)
7. MAGNUM STONE BASE BLOCK (NO BOTTOM LUGS)
8. EXTENDER BLOCK TYPE A .61m LENGTH
9. MAGNUM STONE STANDARD BLOCK
10. SECURELUG CONNECTION (MS.05.01)
11. 25MPa CONCRETE FILL (MS.03.04)
12. MAGNUM STONE TOP BLOCK (NO REAR LIP)
13. STEEL-LINE 2.6m FENCE POST (MS.03.04)

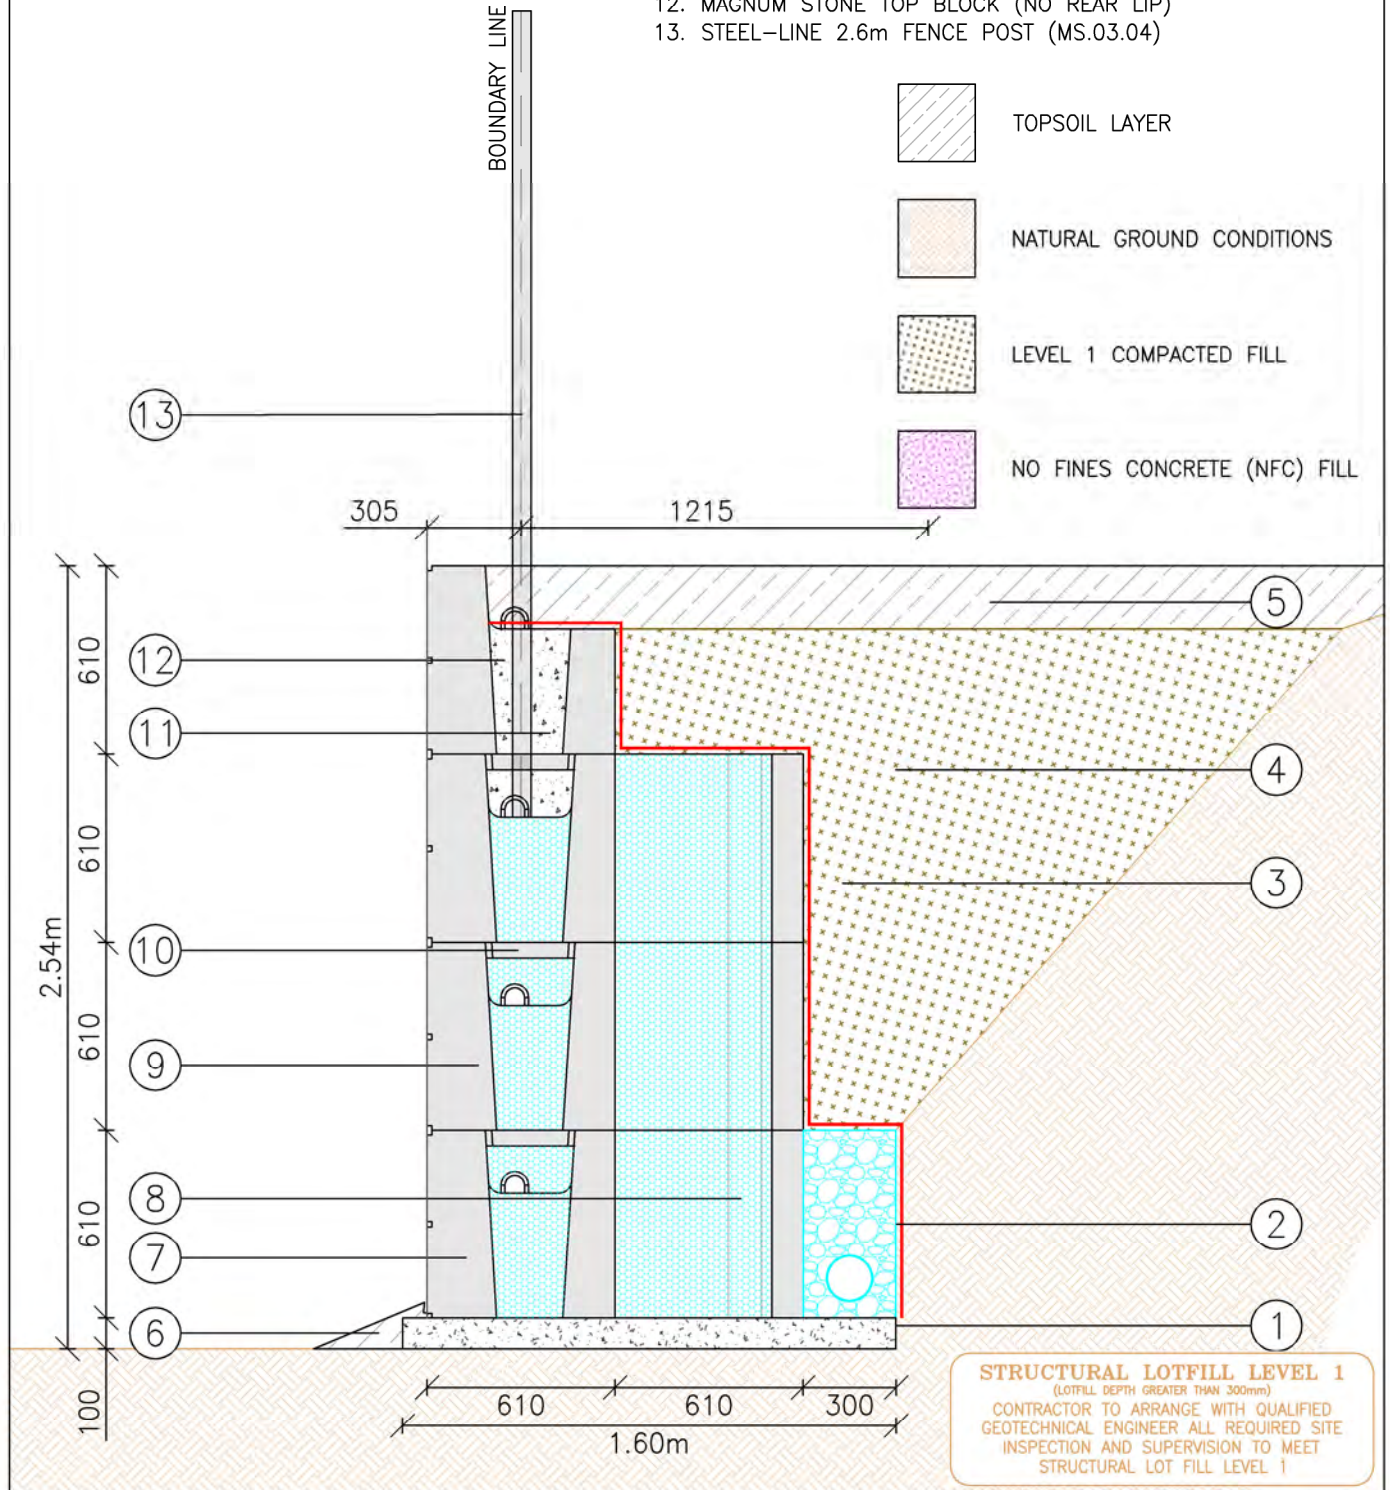


MagnumStone™
by CORNERSTONE®

MAGNUM STONE WALL
2.4m HEIGHT & EXTENDERS

STD DRAWING
NUMBER:
MS.02.03A


ALL DIMENSIONS IN mm UNLESS STATED OTHERWISE

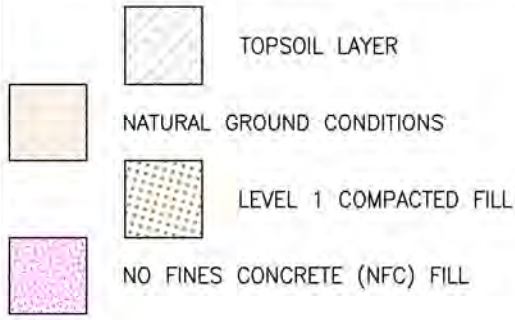

MAGNUM STONE WALL DETAIL

1. 100mm THICK 20MPa CONCRETE BASE (MS.03.01)
2. 100Ø AGG DRAIN, 20mm NON SIZE AGGREGATE (MS.03.03)
3. GEO-FABRIC LAYER
4. LEVEL 1 CERTIFIED COMPACTED BACKFILL AS REQUIRED
5. 100mm THICK TOPSOIL
6. TOPSOIL SKIM LAYER (VISUAL TIDY UP)
7. MAGNUM STONE BASE BLOCK (NO BOTTOM LUGS)
8. EXTENDER BLOCK TYPE B 1.22m LENGTH
9. MAGNUM STONE STANDARD BLOCK
10. EXTENDER BLOCK TYPE A 0.61M LENGTH
11. SECURELUG CONNECTION (MS.05.01)
12. 25MPa CONCRETE FILL (MS.03.04)
13. MAGNUM STONE TOP BLOCK (NO REAR LIP)
14. STEEL-LINE 2.6m FENCE POST (MS.03.04)

STRUCTURAL LOTFILL LEVEL 1
(LOTFILL DEPTH GREATER THAN 300mm)
 CONTRACTOR TO ARRANGE WITH QUALIFIED
 GEOTECHNICAL ENGINEER ALL REQUIRED SITE
 INSPECTION AND SUPERVISION TO MEET
 STRUCTURAL LOT FILL LEVEL 1

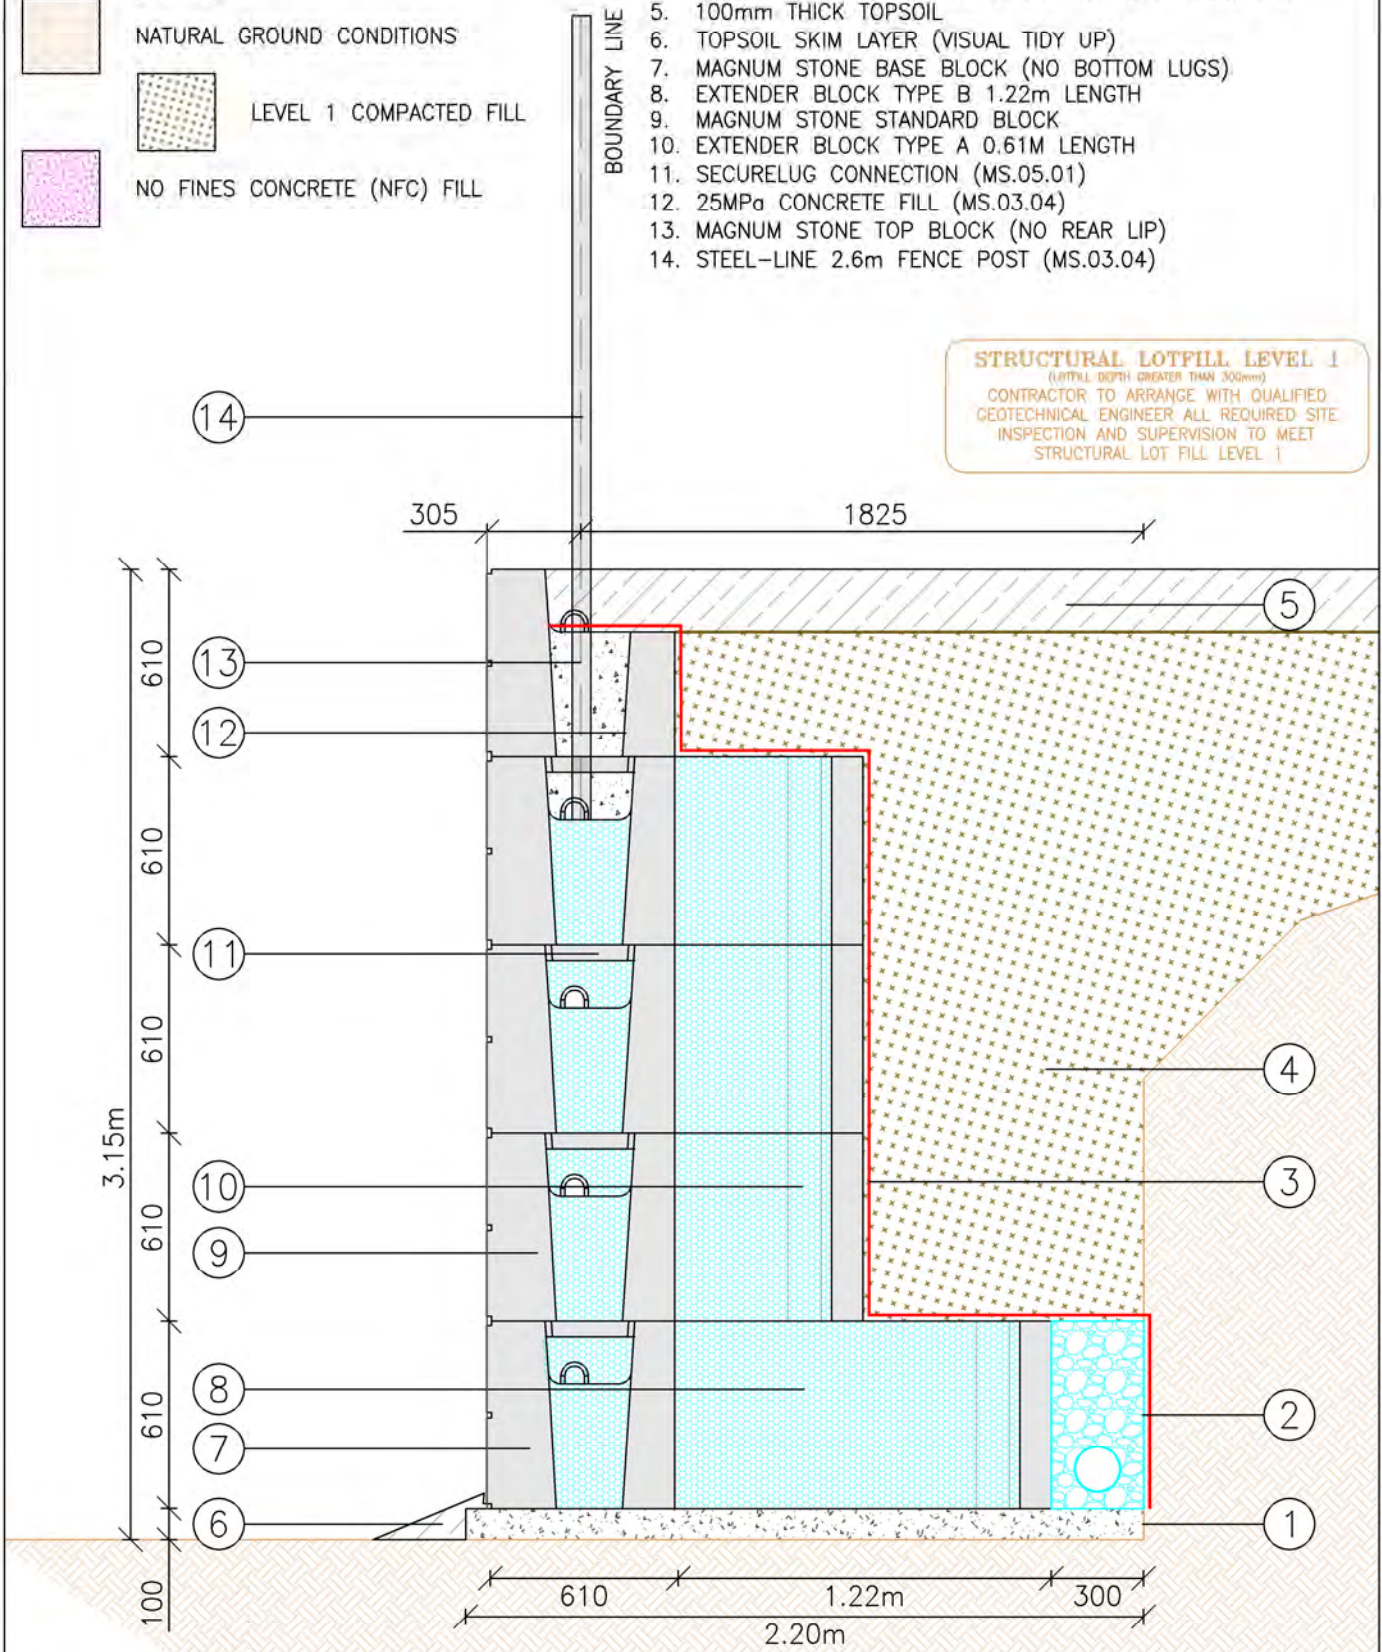

MagnumStone™
 by CORNERSTONE®

MAGNUM STONE WALL
 3.0m HEIGHT & EXTENDERS

STD DRAWING
 NUMBER:
 MS.02.04A